
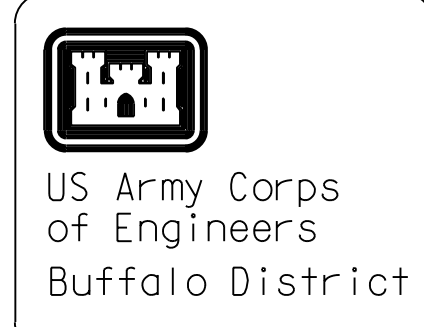
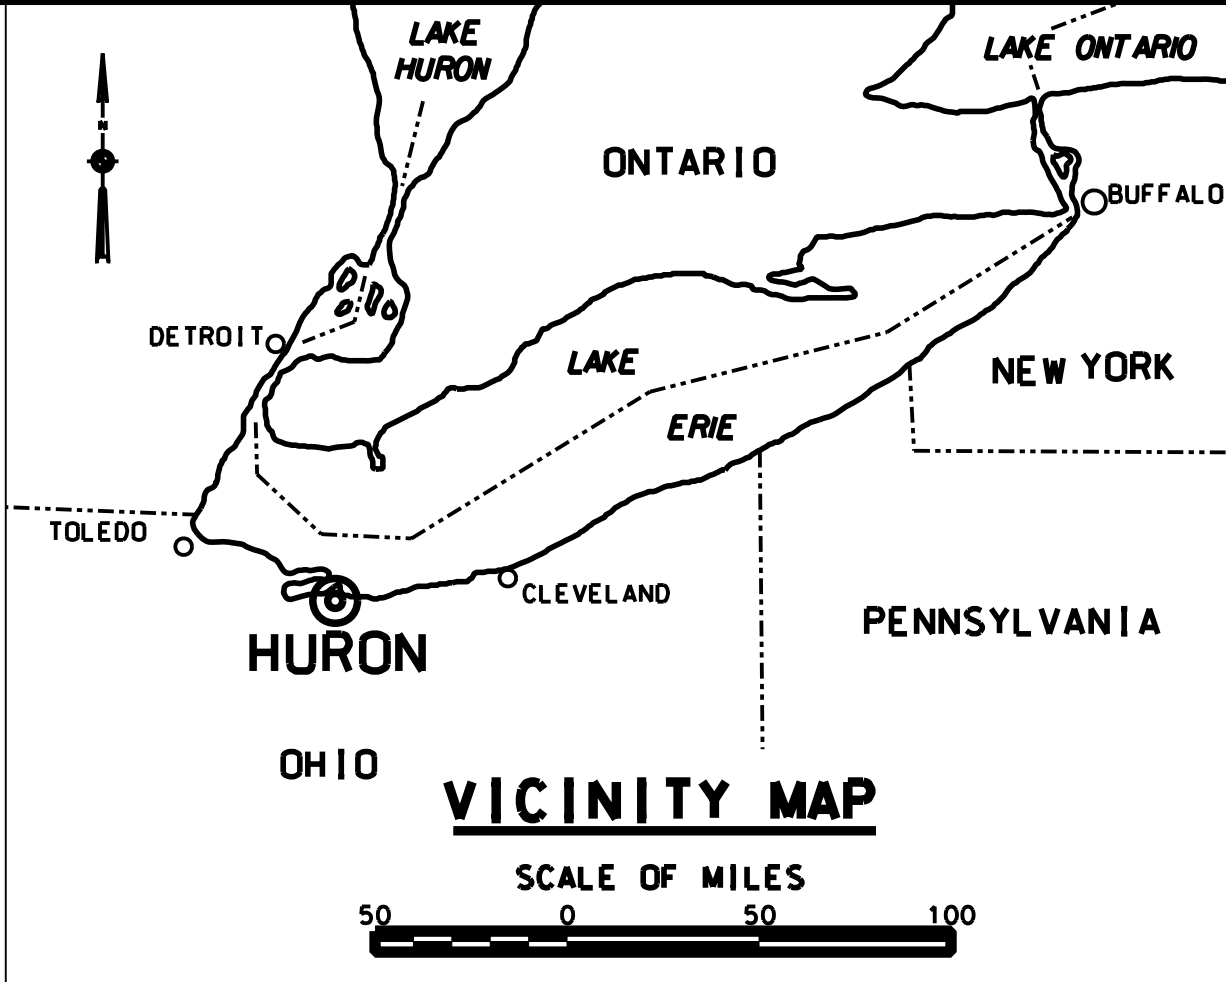


SAFETY PAYS

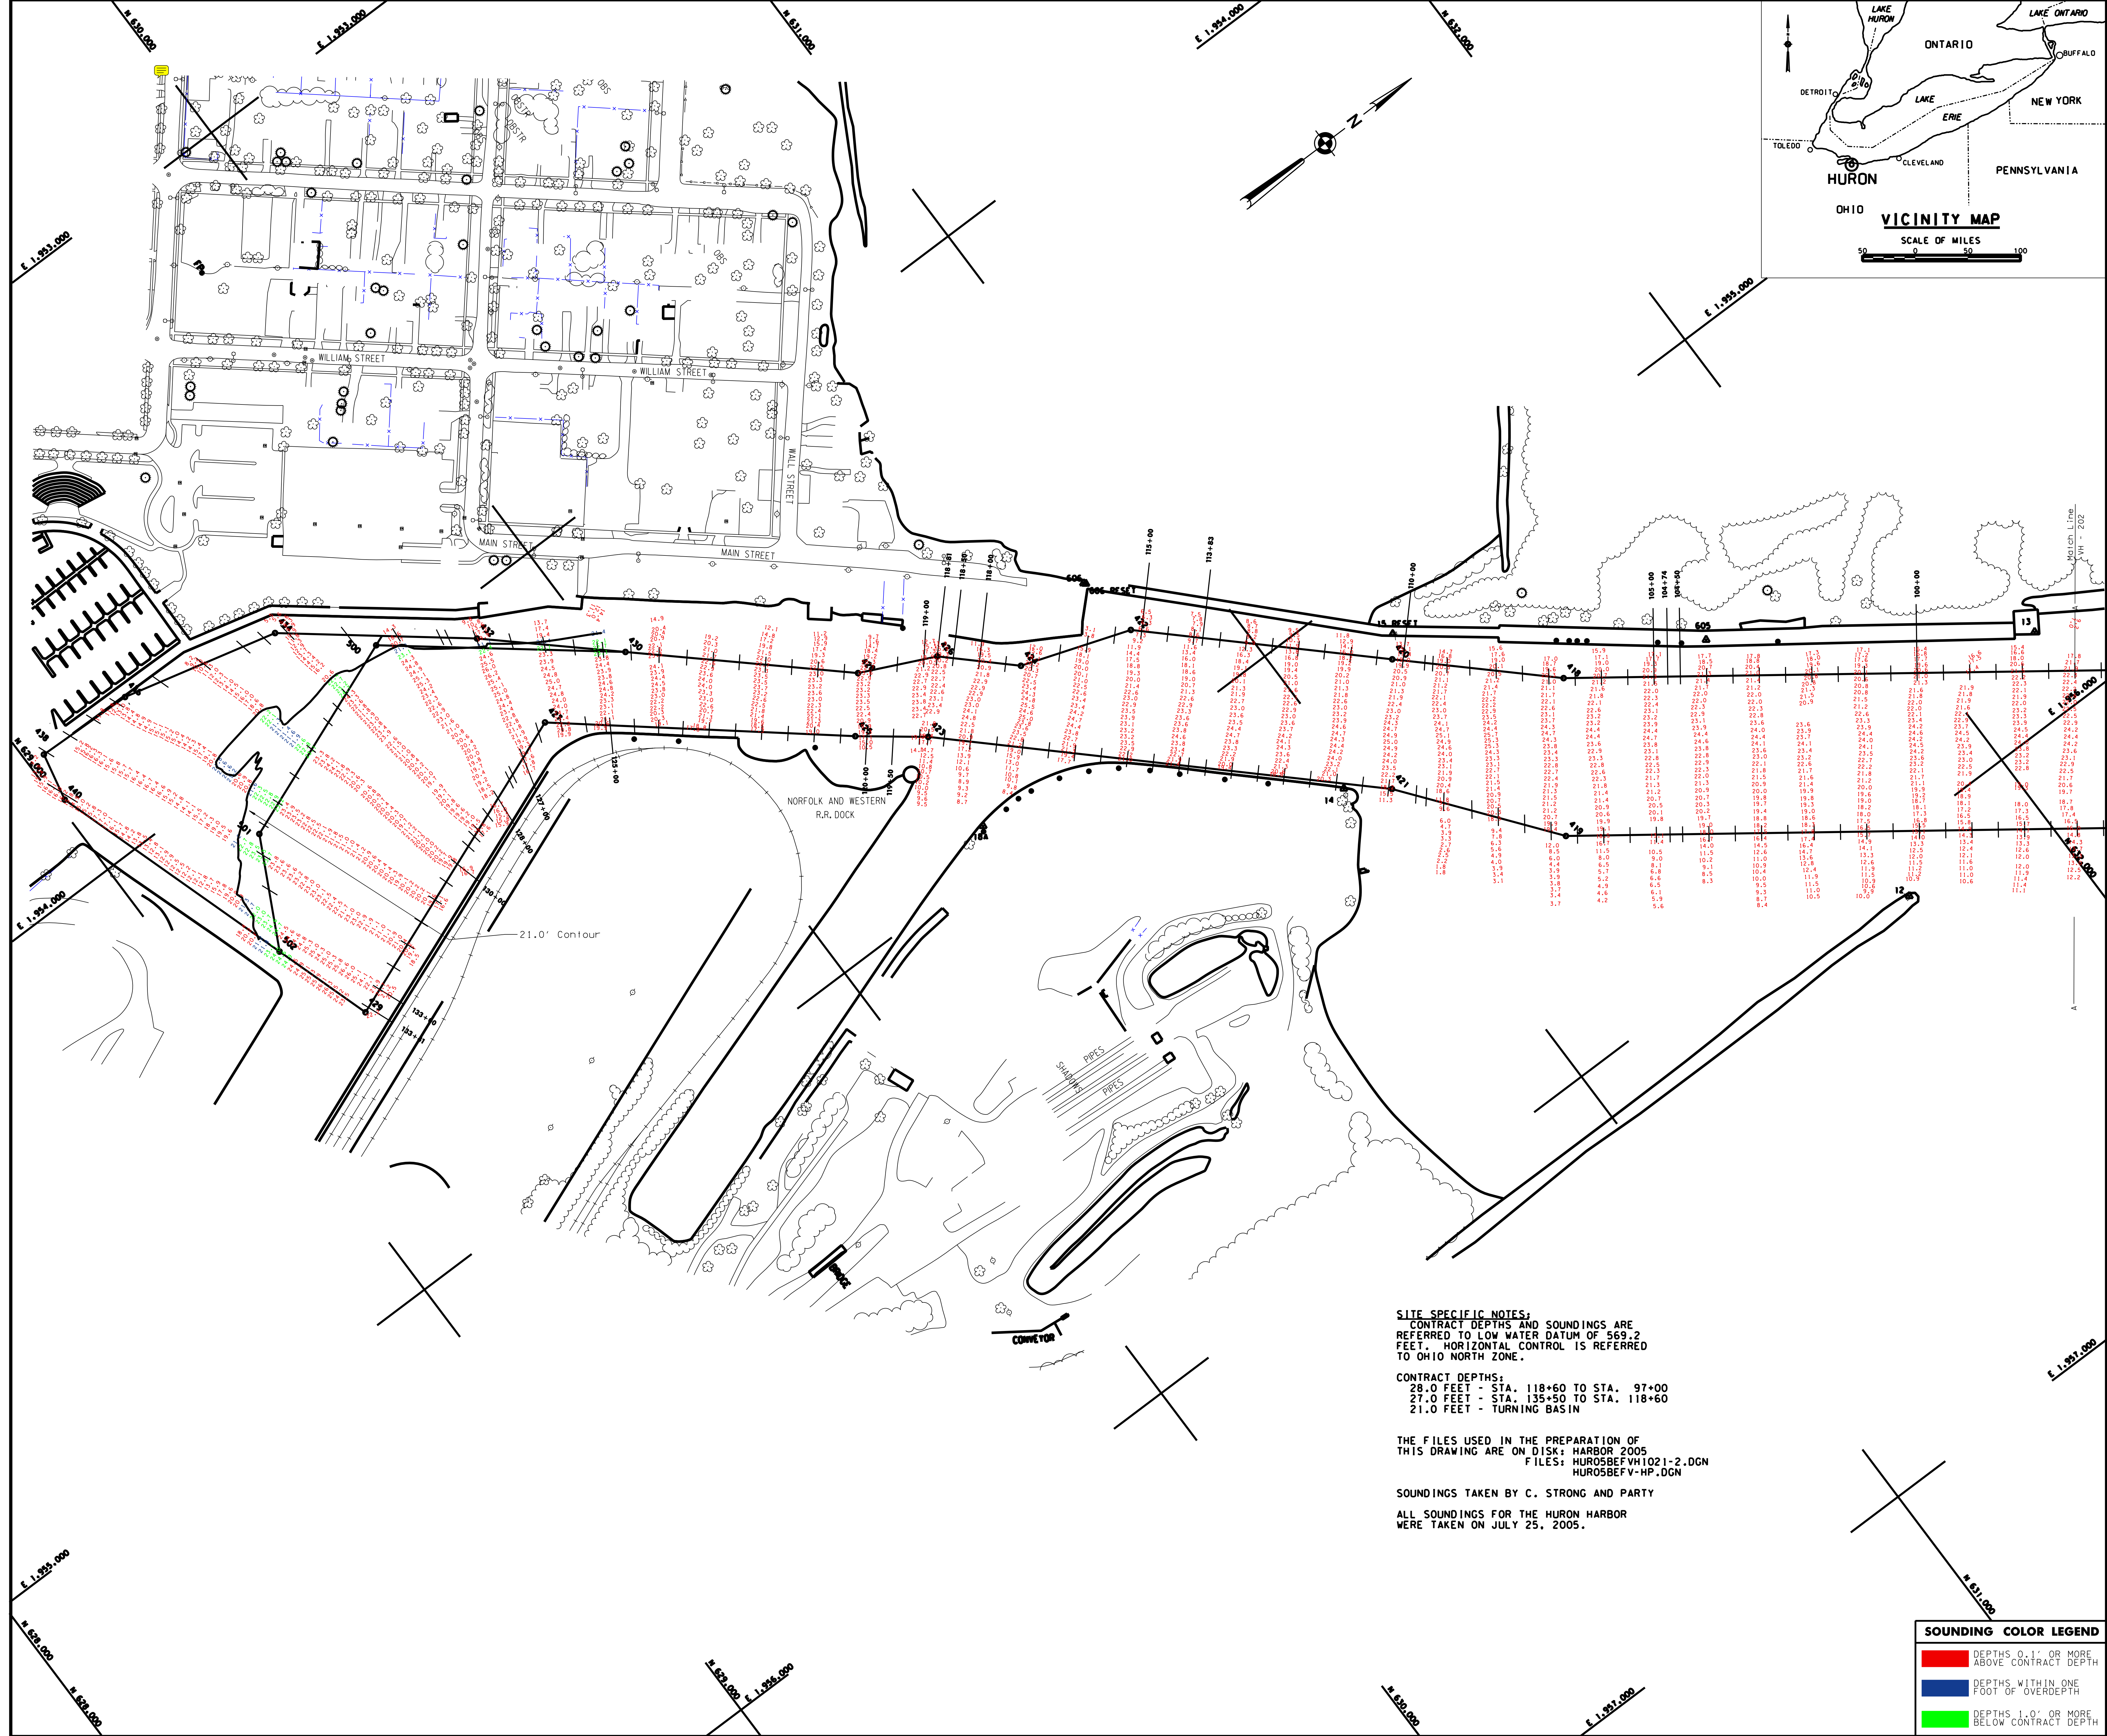

General Notes
The information depicted on the map represents the results of surveys made on the date indicated and can only be considered as indicating the general condition at that time. Unless otherwise noted on this map, all depths and soundings are in feet and referred to the International Great Lakes Datum 1985 (IGLD 1985) and all horizontal positions are referred to North American Datum 1983 (NAD83). See the Site Specific Notes area for appropriate details. To view a color version of this map, point a web browser to <http://www.lrb-usace.army.mil/waterways/survey/survey.html>. This drawing was prepared using a CAD system. Scaling may be distorted.

Drawn by:	CADD
Checked by:	
Reviewed by:	
Chief, Survey Unit:	
Approver:	
Date:	
Chief, NYPH Navigation and Maintenance Section:	

U.S. ARMY ENGINEER DISTRICT
CORPS OF ENGINEERS
BUFFALO, NEW YORK 14207-3199

HURON HARBOR, OHIO
BEFORE CONTRACT BEDDING SOUNDINGS 2005
SCALE: 1" = 100'

Sheet reference number:
VH - 201
Sheet 1 of 2
05S-HUR-21

SITE SPECIFIC NOTES:
CONTRACT DEPTHS AND SOUNDINGS ARE REFERRED TO LOW WATER DATUM OF 569.2 FEET. HORIZONTAL CONTROL IS REFERRED TO OHIO NORTH ZONE.

CONTRACT DEPTHS:
28.0 FEET - STA. 118+60 TO STA. 97+00
27.0 FEET - STA. 135+50 TO STA. 118+60
21.0 FEET - TURNING BASIN

THE FILES USED IN THE PREPARATION OF THIS DRAWING ARE ON DISK: HARBOR 2005
FILES: HUROSBEFVH1021-2.DGN
HUROSBEFV-HP.DGN

SOUNDINGS TAKEN BY C. STRONG AND PARTY

ALL SOUNDINGS FOR THE HURON HARBOR WERE TAKEN ON JULY 25, 2005.

SOUNDING COLOR LEGEND	
■	DEPTHS 0.1' OR MORE ABOVE CONTRACT DEPTH
■	DEPTHS WITHIN ONE FOOT OF OVERDEPTH
■	DEPTHS 1.0' OR MORE BELOW CONTRACT DEPTH